

REFERENCES:

1. PLAT SHOWING BOUNDARY SURVEY OF "WILBROOK PLANTATION" COMMUNITY II, (STAGE I), FOR WILBROOK LINKS INVESTMENTS GROUP, INC. AND GENEX REAL ESTATE CORPORATION, DATED FEBRUARY 4, 1994, BY FREDERICK L. HARRIS, S.C.R.L.S. NO. 11314.
2. PLAT SHOWING PHASE 7 OF THE TRADITION CLUB SUBDIVISION, BEING A PORTION OF PARCEL 1, LOCATED IN WILBROOK PLANTATION, BY ANDREW C. GILLETTE, S.C.R.L.S. NO. 5933-B, DATED FEBRUARY 1, 1996, RECORDED IN CABLET 192, PAGE 2. GEORGETOWN COUNTY PARCEL TMS 4-409-01.
3. MAP ENTITLED "WETLANDS SURVEY OF WILBROOK PLANTATION", BY ETS-ENGINEERING AND TECHNICAL SERVICES, INC., DATED JANUARY 31, 1990.
4. NOTES:

NOTES:

1. THIS PROPERTY LOCATED IN FLOOD ZONE "X", PER F.E.M.A. MAP COMMUNITY-PANEL NO. 450085 0276 D, DATED MARCH 16, 1989.
2. THE AREA WAS DETERMINED BY D.M.D. METHOD.
3. ALL PROPERTY CORNERS SET ARE 3/4" IRON PIPE.

THE WETLAND/WETLAND BUFFER AREAS SHOWN ARE CONSERVATION/PRESERVATION AREAS WHICH ARE PROTECTED UNDER THE JURISDICTION OF THE LITCHFIELD COMPANY OF SOUTH CAROLINA LIMITED PARTNERSHIP, THE SOUTH CAROLINA DEPARTMENT OF HEALTH AND ENVIRONMENTAL CONTROL'S OFFICE OF OCEAN AND COASTAL RESOURCE MANAGEMENT (OCCRM), AND THE U.S. ARMY CORPS OF ENGINEERS (USACE). ACTIVITY WITHIN THESE WETLAND/WETLAND BUFFER AREAS ARE RESTRICTED BY THE FOLLOWING DOCUMENT TITLED: "CORRECTIVE DECLARATION OF AND CREATION OF WETLANDS NATURAL AREA PRESERVE, RECORDED FEB. 9, 1993, BOOK 505, PAGE 140, GEORGETOWN COUNTY, SC.

LINE	DIRECTION	DISTANCE
LEGEND
PROPERTY LINE WITH PROPERTY CORNER FOUND (AS DESCRIBED)
PROPERTY LINE WITH PROPERTY CORNER SET
RIGHT OF WAY LINE
CENTER LINE
ADJACENT PROPERTY LINE
EASEMENT LINE



AREA CHART
RIGHT OF WAY 3.488 AC.
OPEN AREA 0.877 AC.
LOTS 13.997 AC.
TOTAL 18.362 AC.



4055 Faber Place Dr., Suite 201
North Charleston, S.C. 29405
Phone (803) 740-7700
Fax (803) 740-7707


I HEREBY STATE TO THE BEST OF MY KNOWLEDGE, INFORMATION AND BELIEF, THE SURVEY SHOWN HEREON WAS MADE IN ACCORDANCE WITH THE REQUIREMENTS OF THE MINIMUM STANDARDS MANUAL FOR THE PRACTICE OF LAND SURVEYING IN SOUTH CAROLINA, AND MEETS OR EXCEEDS THE REQUIREMENTS FOR A CLASS A SURVEY AS SPECIFIED THEREIN.

ANDREW C. GILLETTE
SOUTH CAROLINA
REGISTERED PROFESSIONAL SURVEYOR
PLS. 5933-B

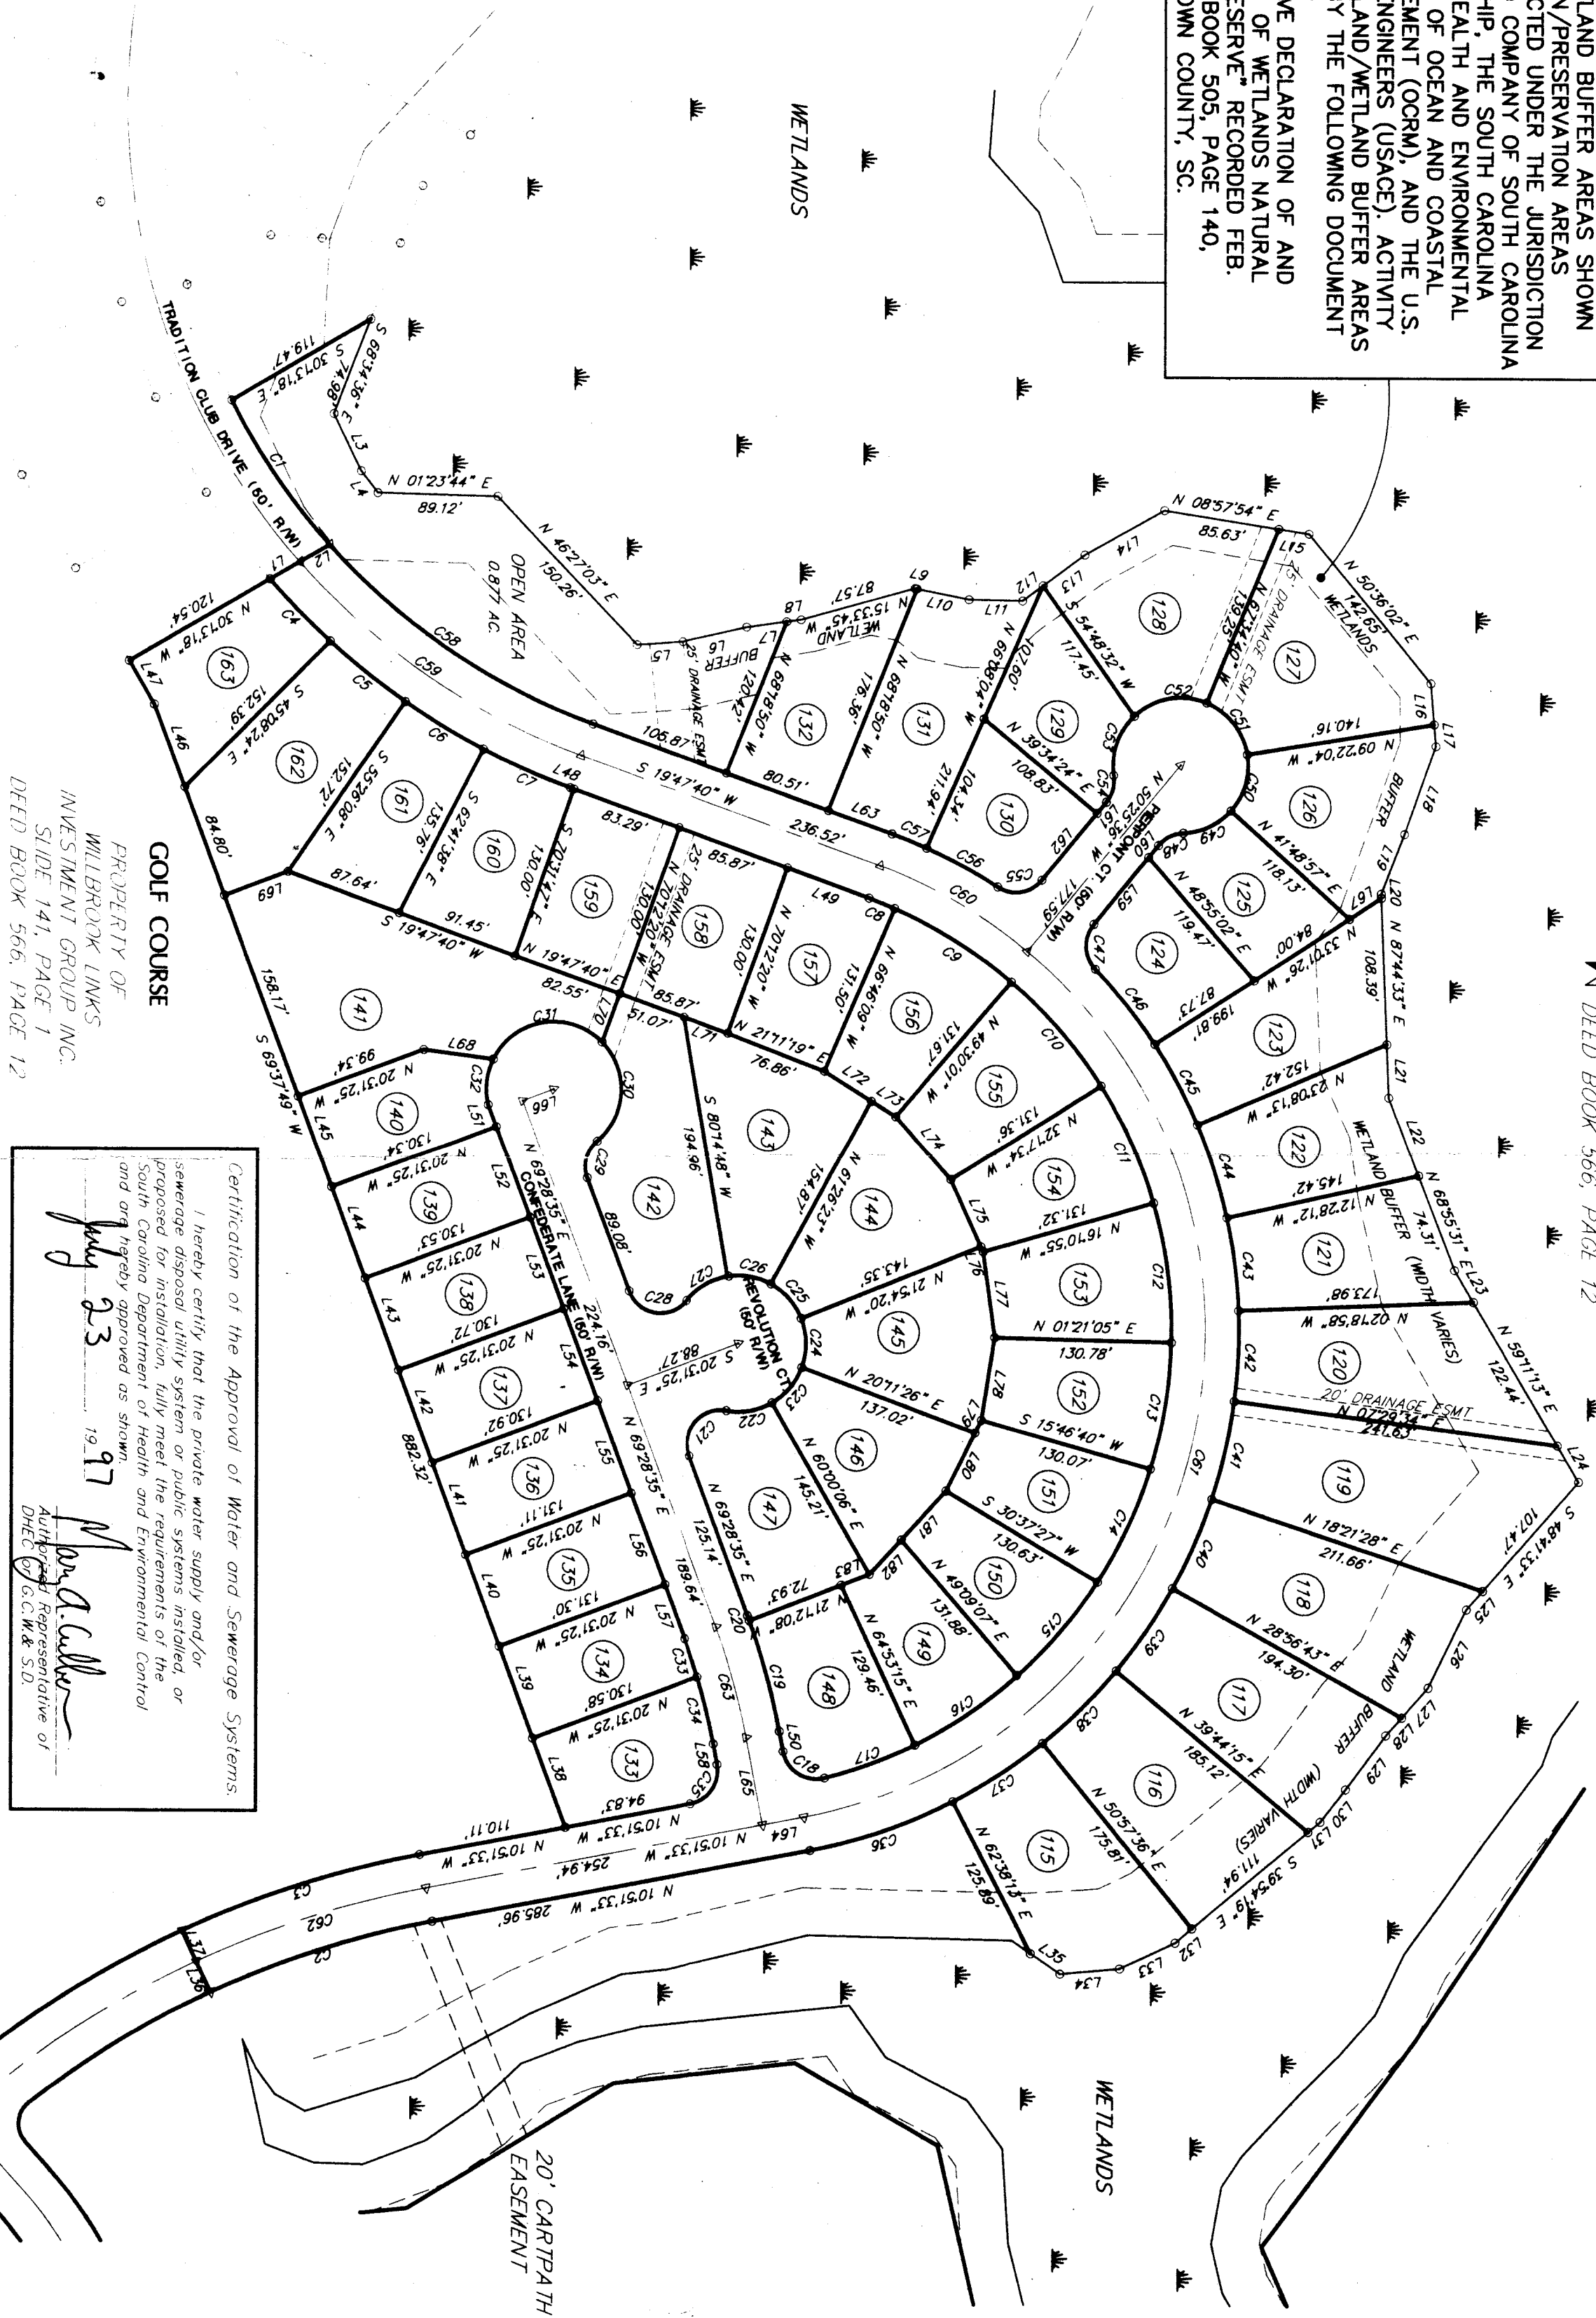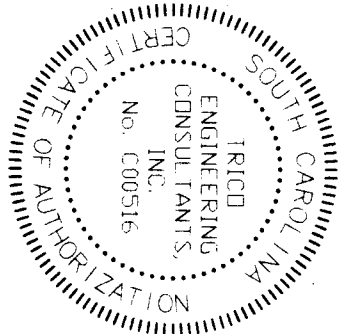



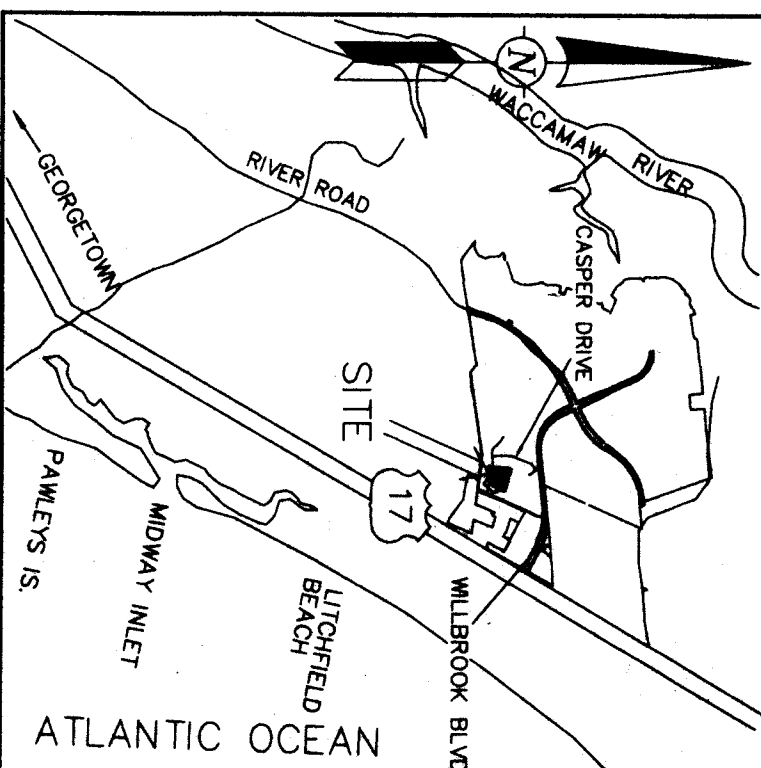

CURVE TABLE					
