

- REFERENCES:
1. PLAT SHOWING BOUNDARY SURVEY OF "WILBROOK PLANTATION" COMMUNITY II, (STAGE I), FOR WILBROOK LAKES INVESTMENTS GROUP, INC., AND CENTER REAL ESTATE CORPORATION, DATED FEBRUARY 2, 1994, BY FREDERICK L. HARRIS, S.C.R.L.S. NO. 11314.
 2. MAP ENTITLED "WILBROOK SURVEY OF WILBROOK PLANTATION", BY ETS-ENGINEERING AND TECHNICAL SERVICES, INC., DATED JANUARY 31, 1998.
 3. PLAT SHOWING PHASE 3, PARCEL 1, OF THE SUBDIVISION OF PARENT TAX MAP NO. 4-409-01, KNOWN AS THE TRADITION CLUB SUBDIVISION, LOCATED IN WILBROOK PLANTATION, PROPERTY OF CENTEX HOMES, A NEVADA GENERAL PARTNERSHIP, LOCATED IN LITCHFIELD BEACH, GEORGETOWN COUNTY, SOUTH CAROLINA, DATED JUNE 16, 1997, RECORDED IN SLIDE 238, PAGE 9, ANDREW G. GILLETTE, S.C.R.L.S. NO. 5833-B.
 4. GEORGETOWN COUNTY PARENT TAX MAP NO. 4-409-01.
- NOTES:
1. THIS PROPERTY IS LOCATED IN FLOOD ZONE "X", PER F.E.M.A. MAP COMMUNITY-PANEL NO. 450085 0276 D, DATED MARCH 16, 1998.
 2. THE AREA WAS DETERMINED BY COORDINATE METHOD.
 3. ALL PROPERTY CORNERS SET ARE 5/8" REBAR.
 4. THE BUILDING SETBACKS ARE AS FOLLOWS: FRONT=25', SIDE = 5' MIN., REAR = 20' AND ON CORNER LOTS THE MIN. SETBACK FOR SIDE YARD ON ROAD = 15'.

CURVE TABLE			

Certificate of Accuracy:

I hereby certify that the plan shown and described hereon is a true and correct survey to the accuracy required by the elements hereon placed as shown hereon, to the specifications of the Subdivision Regulations.

11/10/98

Registered Engineer or Surveyor

Number 09335

AREA CHART	
LOT AREA	= 17.335 AC.
OPEN AREA	= 0.972 AC.
RIGHT OF WAY	= 4.040 AC.
TOTAL	= 22.347 AC.



Certificate of Ownership and Dedication.

I (we) hereby certify that I am (we are) the owner(s) of the property shown and described hereon, and that I (we) hereby agree to dedicate the plan of subdivision with my (our) free consent, according to the provisions of the Subdivision Regulations, to the public use of the streets, walks, parks and other open space to public or private use as noted.

19--

Owner

Owner

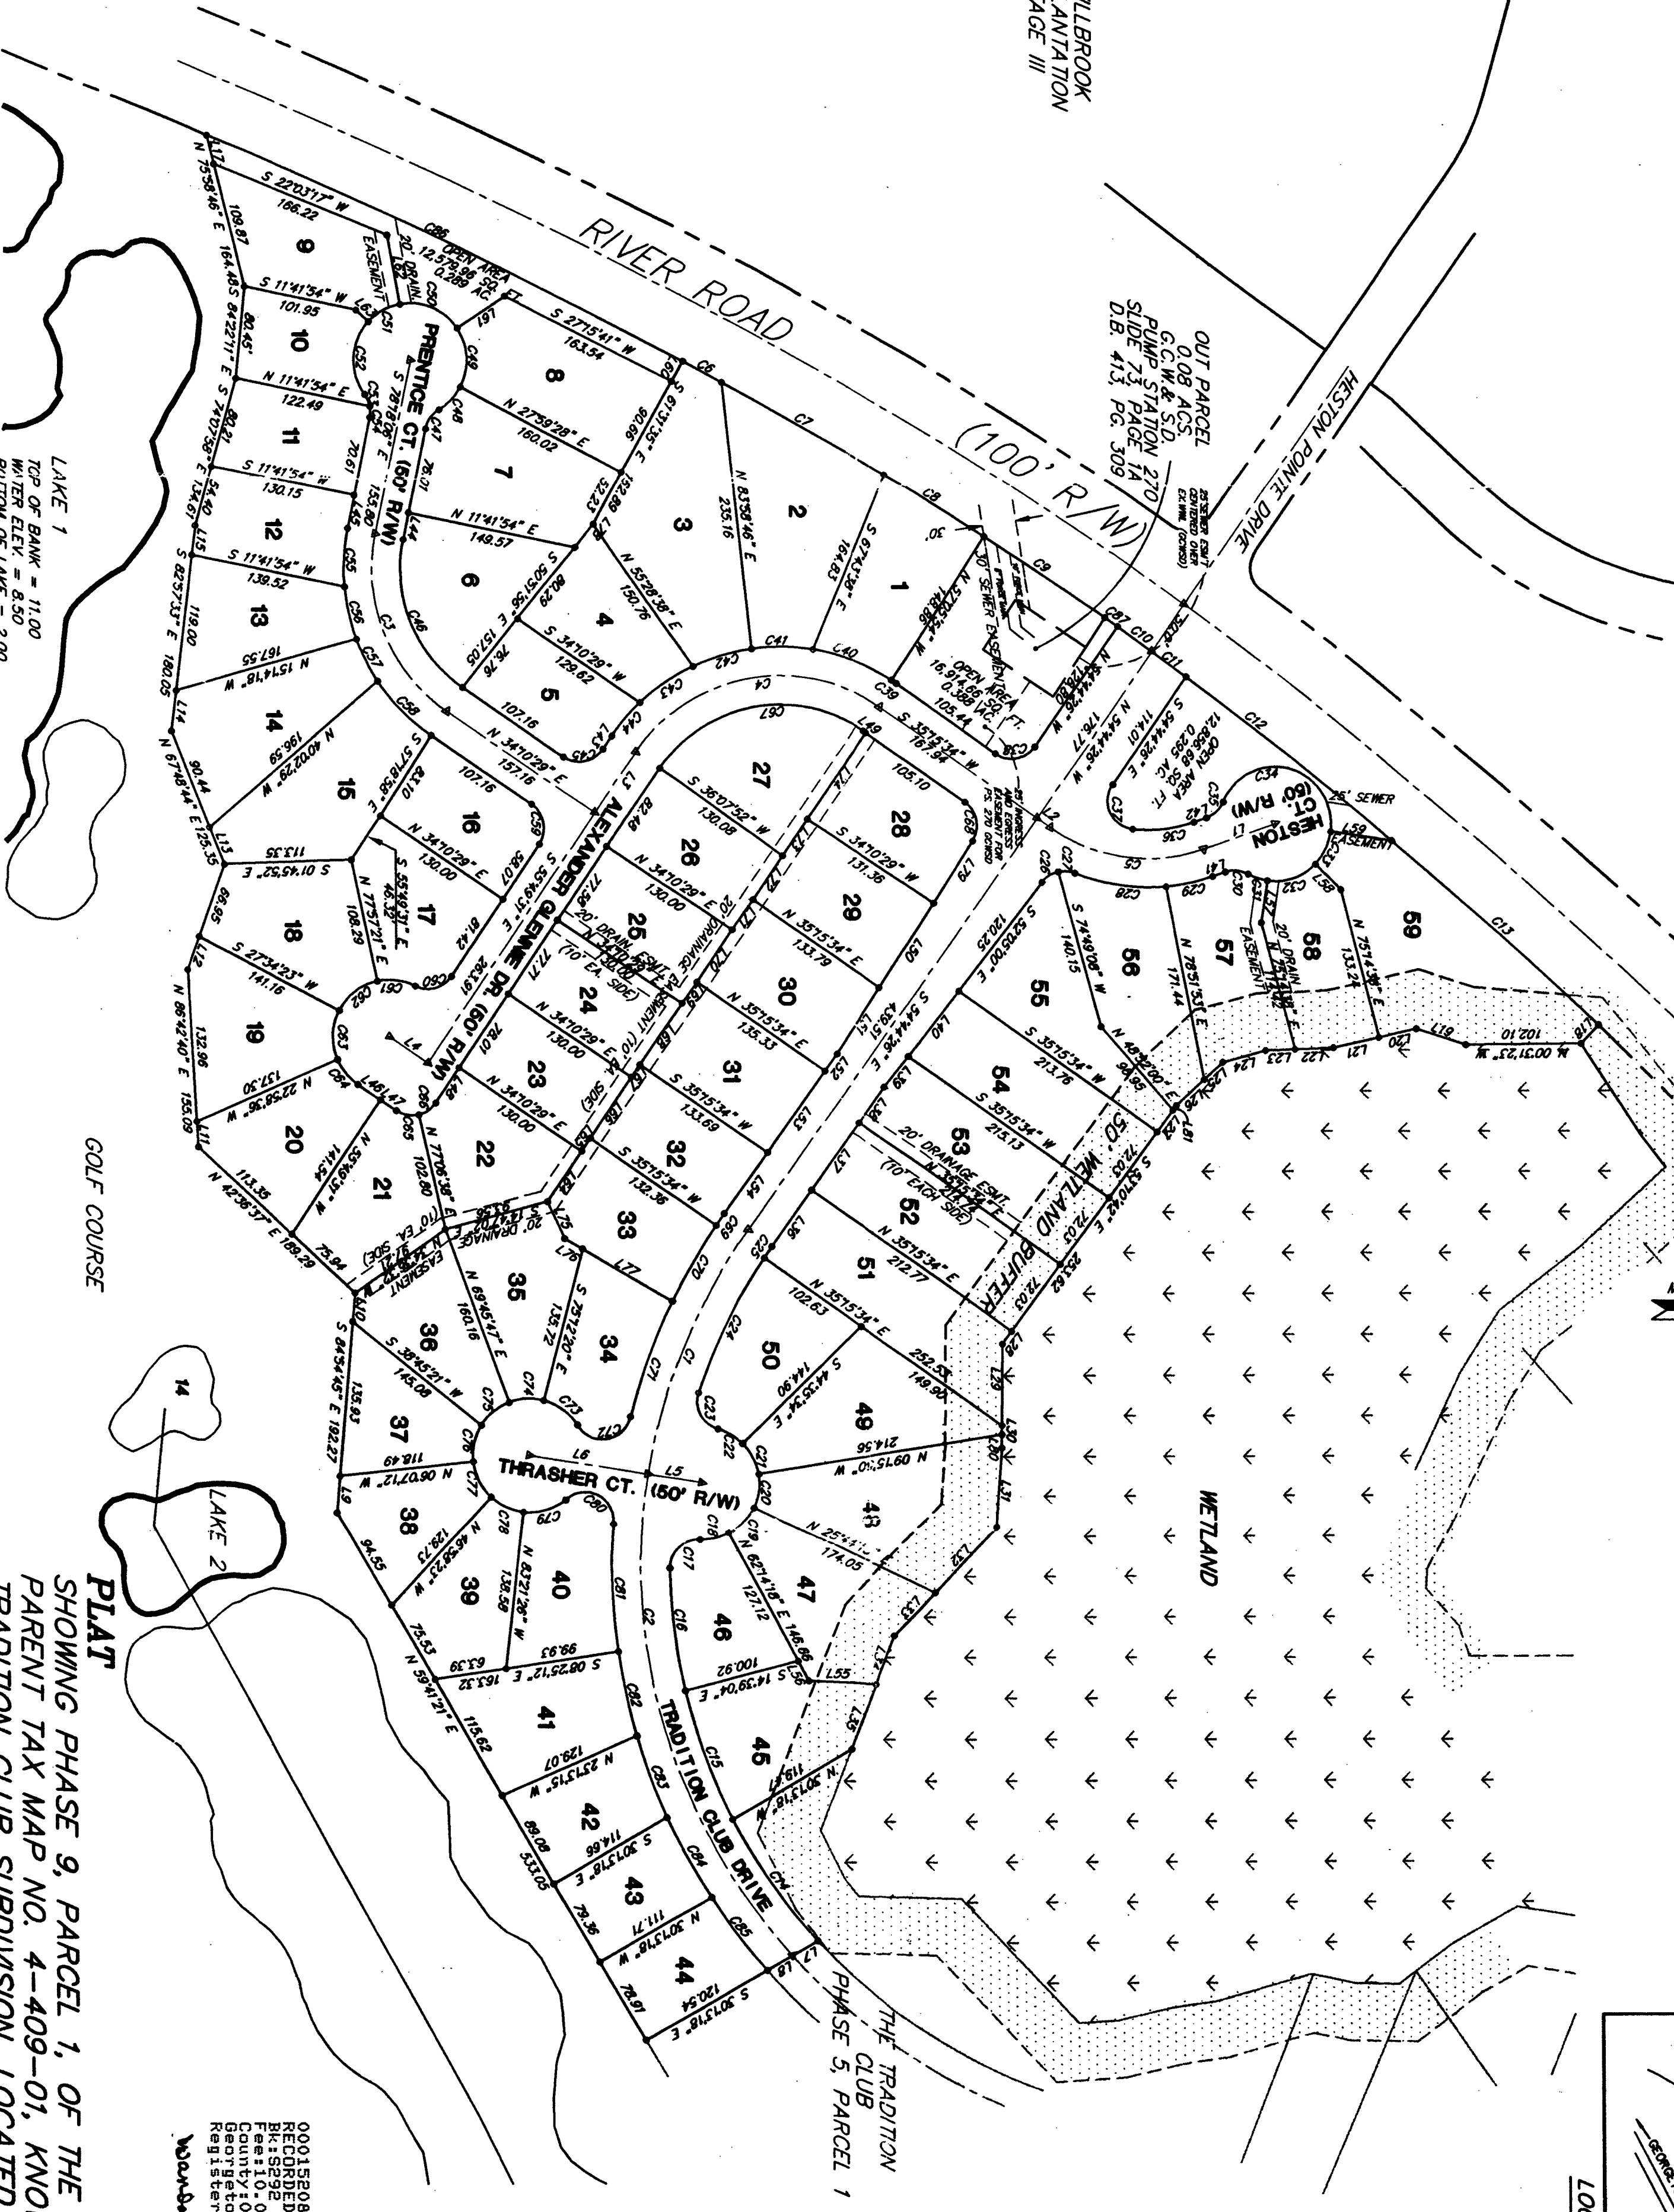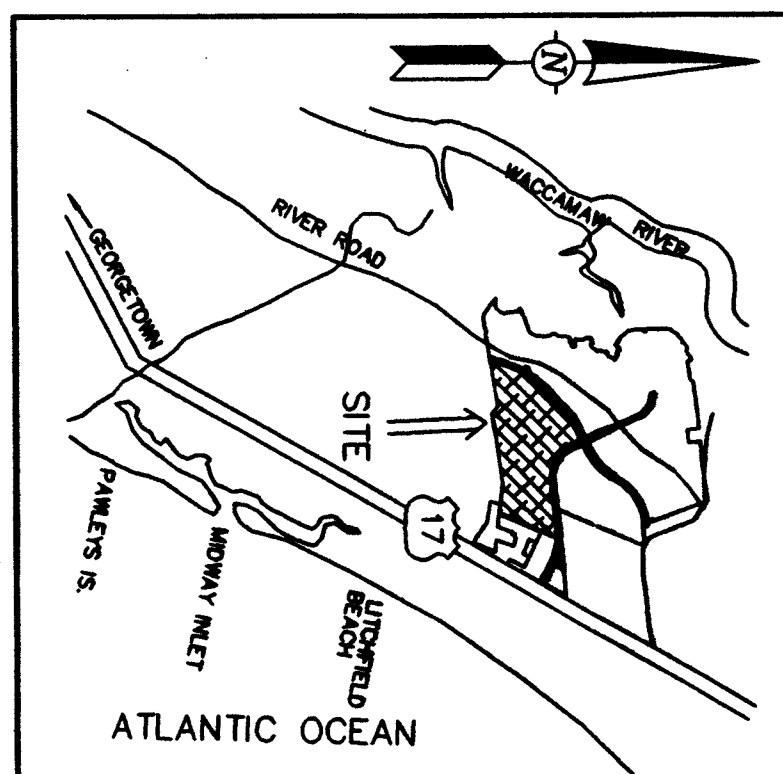

LOT AREA TABLE	
